



Cambridge Place, London W8

Price £7,950 per week - Furnished







Description


A stunning white stucco-fronted house situated in this quiet cul-de-sac west of Victoria Road in the desirable De Vere Conservation Area. This wonderful family house has undergone an extensive renovation programme to provide luxurious accommodation with period flair and detail and modern fixtures and fittings. The house is laid out over four floors and boasts great living and entertaining spaces. The raised ground level offers a well-proportioned drawing room with beautiful high ceilings and stunning wood floors. A spectacular kitchen with dining area and informal living area is laid out over the garden level, with a separate utility room and cloakroom and patio doors leading onto a large south facing garden. The living accommodation is laid out over the first and second floors and comprises of a stunning master bedroom suite with walk in dressing room and opulent master bathroom with separate bath and shower. Furthermore are two spacious double bedrooms with en suite bathrooms and built in cabinetry and a large single bedroom with en suite shower room.

Cambridge Place is perfectly situated behind High Street Kensington near to both Kensington Gardens and Kensington Palace. Many local restaurants and shops are near to the house. Good transport facilities including High Street Kensington Underground Station are nearby (0.4 miles).

- 4 Bedrooms
- 4 Bathrooms
- 2 Reception Rooms
- Garden
- Patio/Terrace
- Residents Parking
- EPC: D
- Council Tax Band: H
- Deposit amount: £47,700

Floorplan

2,867 sq ft | 266 sq m

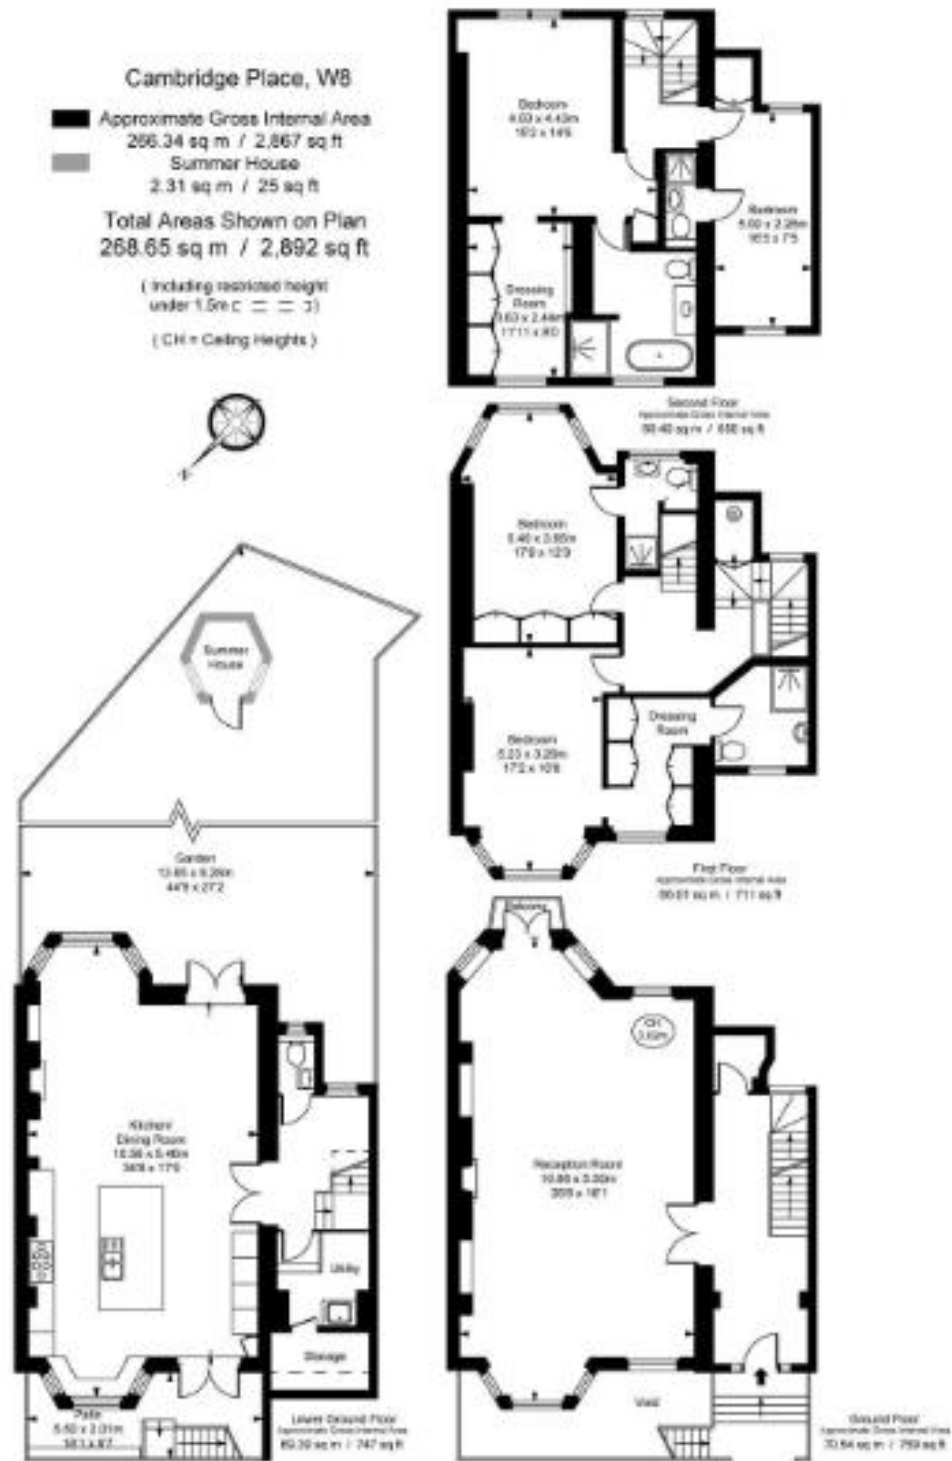

This plan is not to scale. It is for guidance only and for valuation purposes. All measurements and areas are approximate only, and have been prepared in accordance with the current edition of the RICS Code of Measuring Practice. © Future Publishing

Knightsbridge
 Wood Wharf,
 London E14 5GX
 +4420 7306 1600
 lettingsknightsbridge@eu.jll.co

Urban living, your way.

jll.co.uk/residential

© 2019 Jones Lang LaSalle IP, Inc. All rights reserved. All information contained herein is from sources deemed reliable; however, no representation or warranty is made to the accuracy thereof.

