


, London NW8

Price £725 per week - Furnished





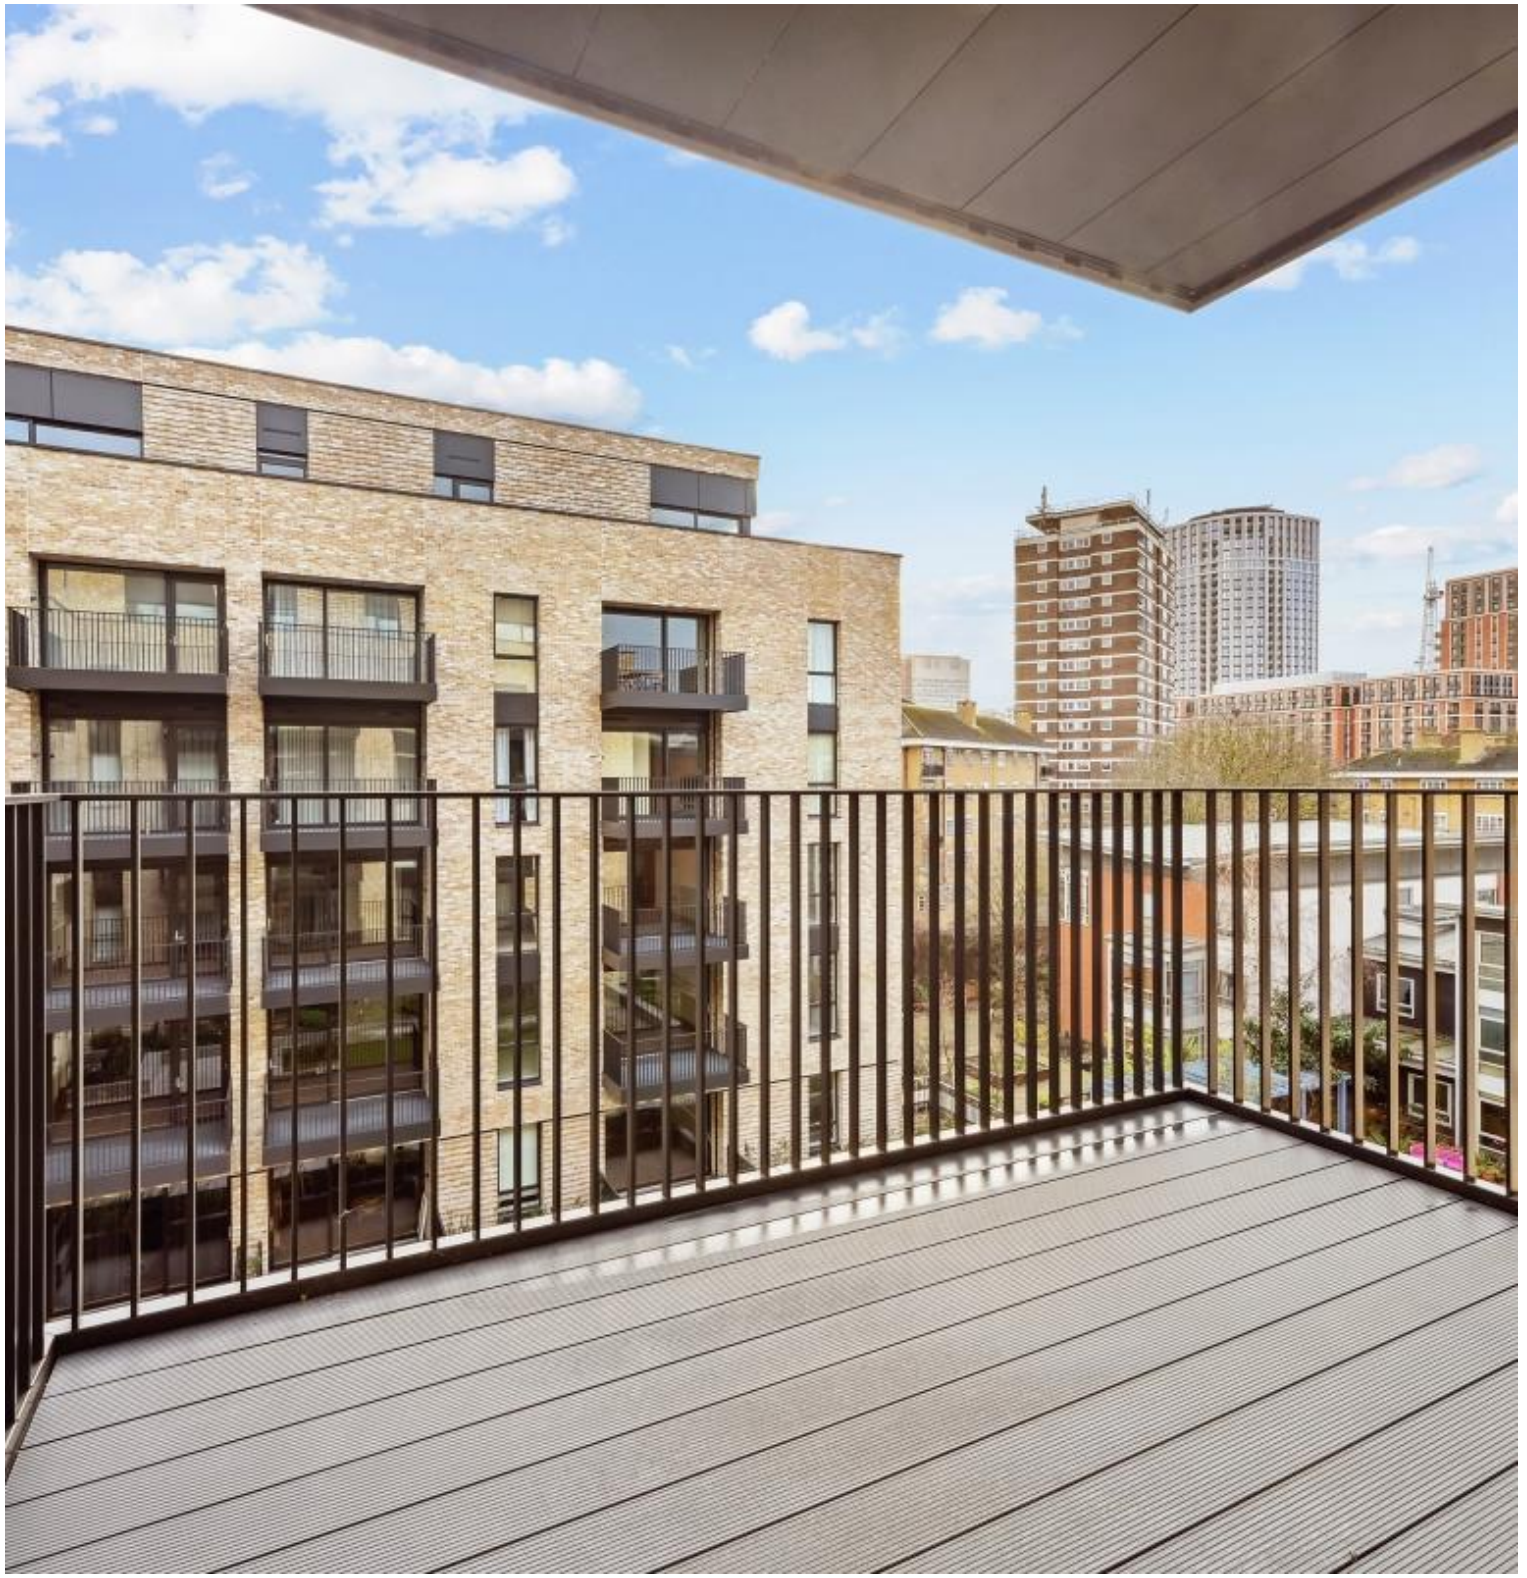

Description

A modern 1-bedroom apartment in this new development in St John's Wood. Offering open plan living, a large balcony, wooden flooring and is furnished beautifully throughout.

The apartment comprises a modern fully fitted kitchen, an open-plan reception room leading out to a large balcony, a double bedroom with fitted wardrobes and modern bathroom. The apartment is furnished beautifully and has wooden flooring throughout.

As well as paying the rent, you may also be required to make some additional permitted payments. If your tenancy does not qualify as an AST, additional fees may apply. Please visit jll.co.uk/fees for details of fees which may be payable when renting a property.


- Modern Apartment
- Open-plan Kitchen
- Large Balcony
- Furnished
- Wooden Flooring
- Lift Access
- 54sq m / 584 sqft
- St. Johns Wood

Floorplan

550 sq ft | 51 sq m

Carrick Yard,
Fisherton Street, NW8
Approximate Gross Internal Area
54.22 sq m / 584 sq ft

(CH = Ceiling Heights)

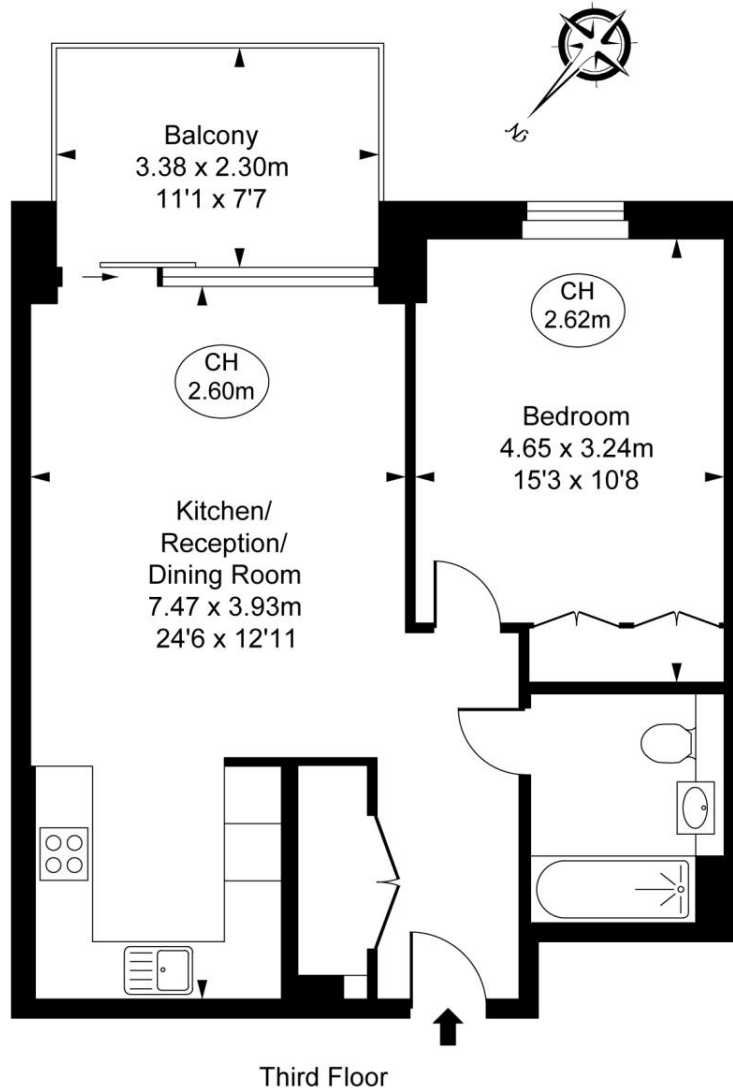

This plan is not to scale. It is for guidance and not for valuation purposes.
All measurements and areas are approximate only, and have been prepared in accordance with the current edition of the RICS Code of Measuring Practice.
© Fulham Performance

Mayfair and Marylebone
JLL, 30 Warwick Street,
London W1B 5NH
+44 207 399 5550
tenancymanagement@eu.jll.c

Urban living, your way.

jll.co.uk/residential

© 2019 Jones Lang LaSalle IP, Inc. All rights reserved. All information contained herein is from sources deemed reliable; however, no representation or warranty is made to the accuracy thereof.

