



Egerton Gardens, London SW3

Price £1,000 per week - Unfurnished







Description

* Please note this property is offered on an unfurnished basis only, any furniture shown in the pictures is not included. *


A spacious and bright second floor flat (no lift) in this popular road in the heart of Knightsbridge and ideally located for the local restaurants, shops and transport amenities of this vibrant area. The property comprises two double bedrooms, one bathroom, guest cloakroom, reception room and a fully fitted kitchen. It is available on an unfurnished basis.

As well as paying the rent, you may also be required to make some additional permitted payments. If your tenancy does not qualify as an AST, additional fees may apply. Please visit jll.co.uk/fees for details of fees which may be payable when renting a property.

- Unfurnished flat
- 2 Double bedrooms
- 1 Bathroom
- Guest cloakroom
- Reception room
- Fully fitted kitchen
- Second floor
- Approx. 1082 sq ft (100 sq m)
- EPC: D

Floorplan

1,082 sq ft | 101 sq m

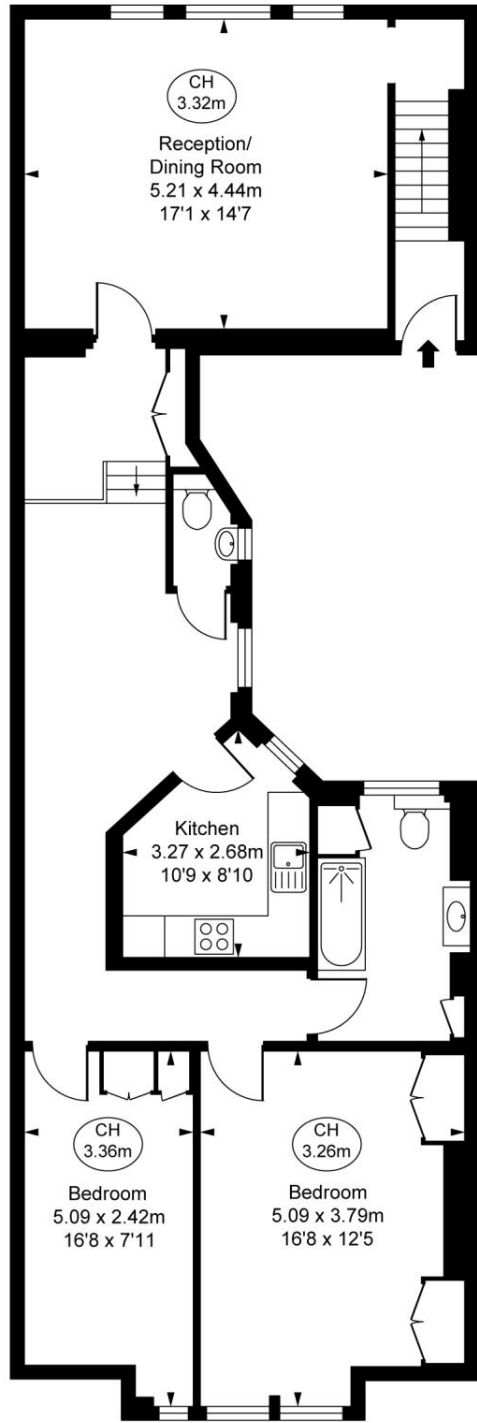

Egerton Gardens, SW3
Approximate Gross Internal Area
100.48 sq m / 1,082 sq ft

(CH = Ceiling Heights)



Second Floor

This plan is not to scale. It is for guidance and not for valuation purposes.
All measurements and areas are approximate only, and have been prepared in accordance with the current edition of the RICS Code of Measuring Practice.
© Fulham Performance

Knightsbridge
Wood Wharf,
London E14 5GX
+4420 7306 1600
lettingsknightsbridge@eu.jll.co

Urban living, your way.

jll.co.uk/residential

© 2019 Jones Lang LaSalle IP, Inc. All rights reserved. All information contained herein is from sources deemed reliable; however, no representation or warranty is made to the accuracy thereof.

